
 


Yorkshire Event Centre Site Plan

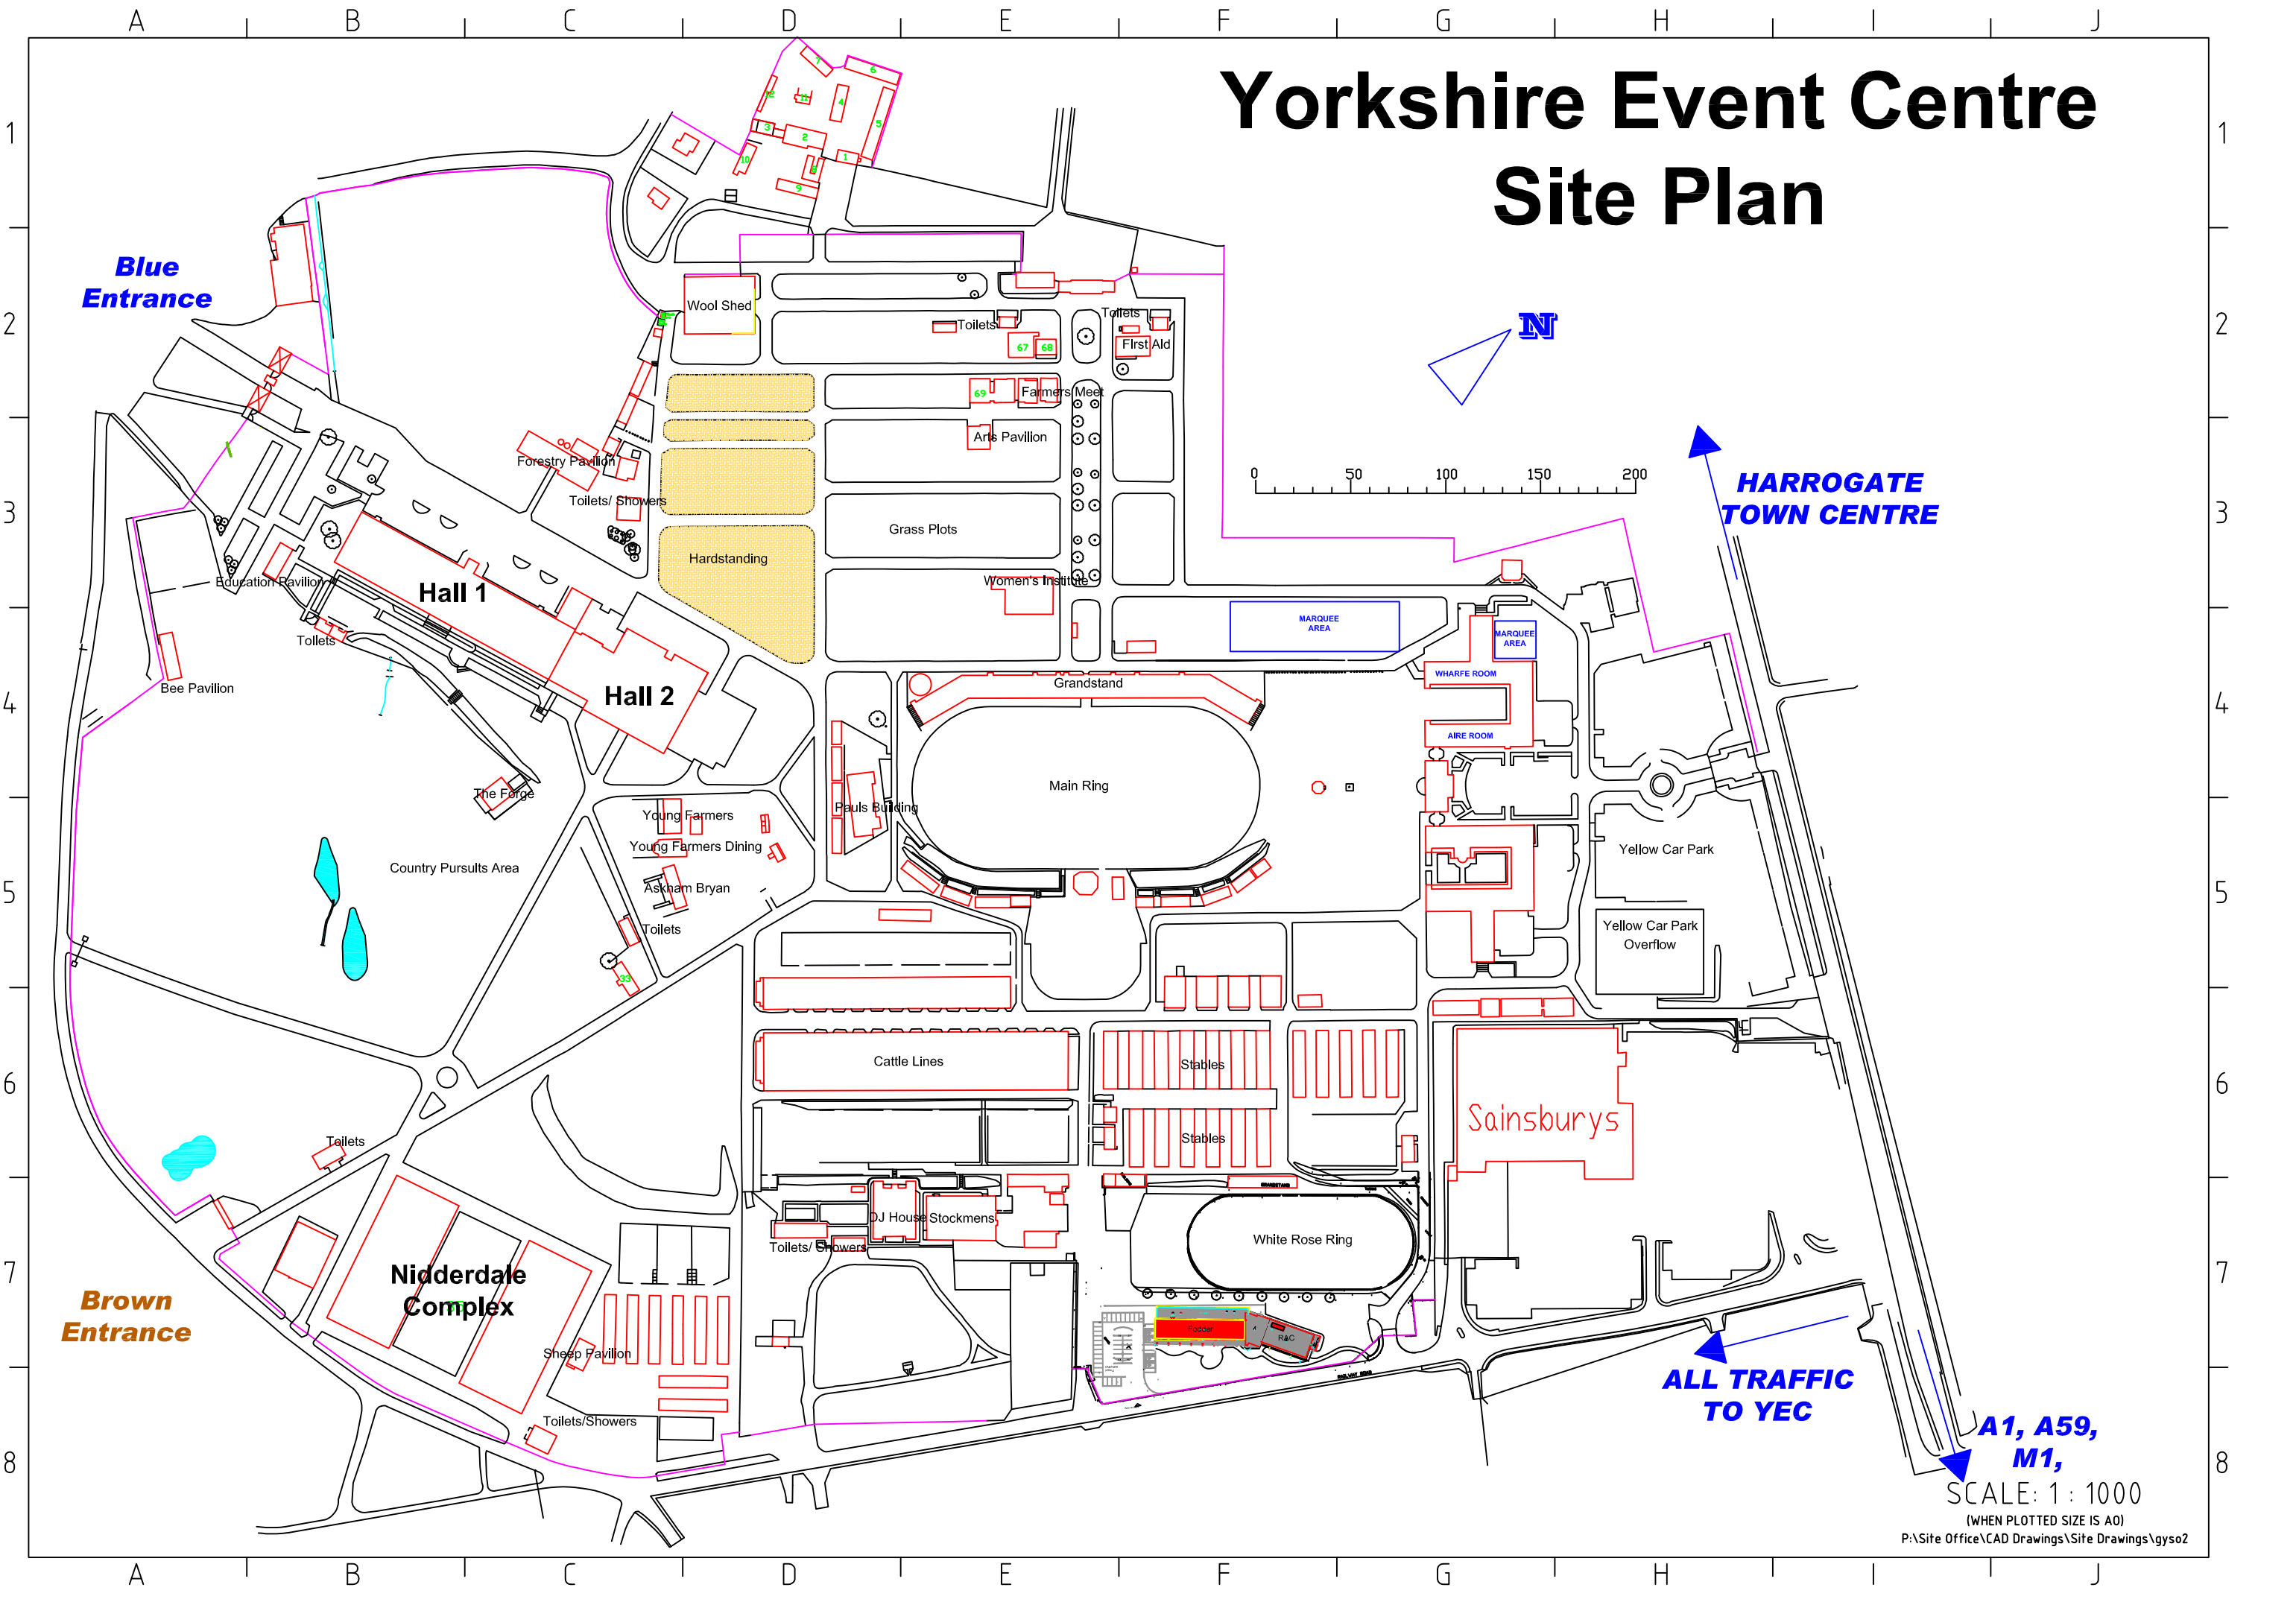

**HARROGATE
TOWN CENTRE**

**ALL TRAFFIC
TO YEC**

**A1, A59,
M1,**

SCALE: 1 : 1000

(WHEN PLOTTED SIZE IS A0)

P:\Site Office\CAD Drawings\Site Drawings\gyso2